

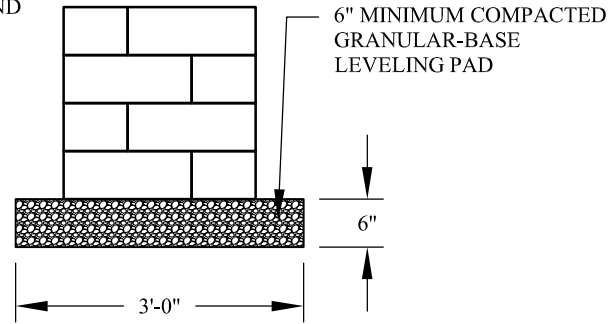
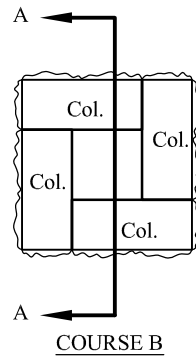


NOTE:  
ALTERNATE COURSES A AND  
B UNTIL DESIRED COLUMN  
HEIGHT IS REACHED.

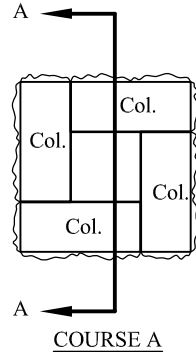

CROSS SECTION A-A

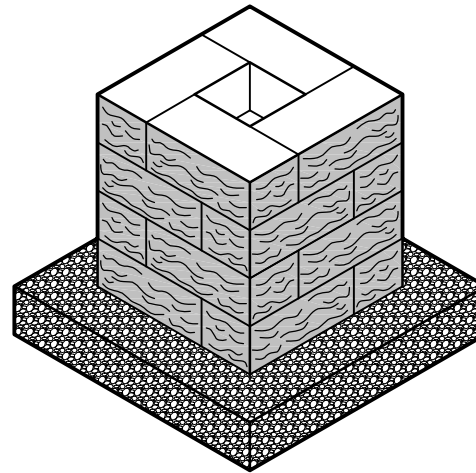

Anchor Wall Systems, Inc.  
5959 Baker Road, Suite 390  
Minnetonka, MN 55345

© 2013 Anchor Wall Systems, Inc.  
® and ™ Anchor Wall Systems, Inc.

Drawn By: SB  
Date: 11/26/2013  
Scale: 1/2" = 1'-0"

Drawing Title:  
Brisa® 6" and Brisas® Random Freestanding Wall Systems  
Typical Column Construction

Typical Details For  
Segmental Freestanding Walls